



First Floor:

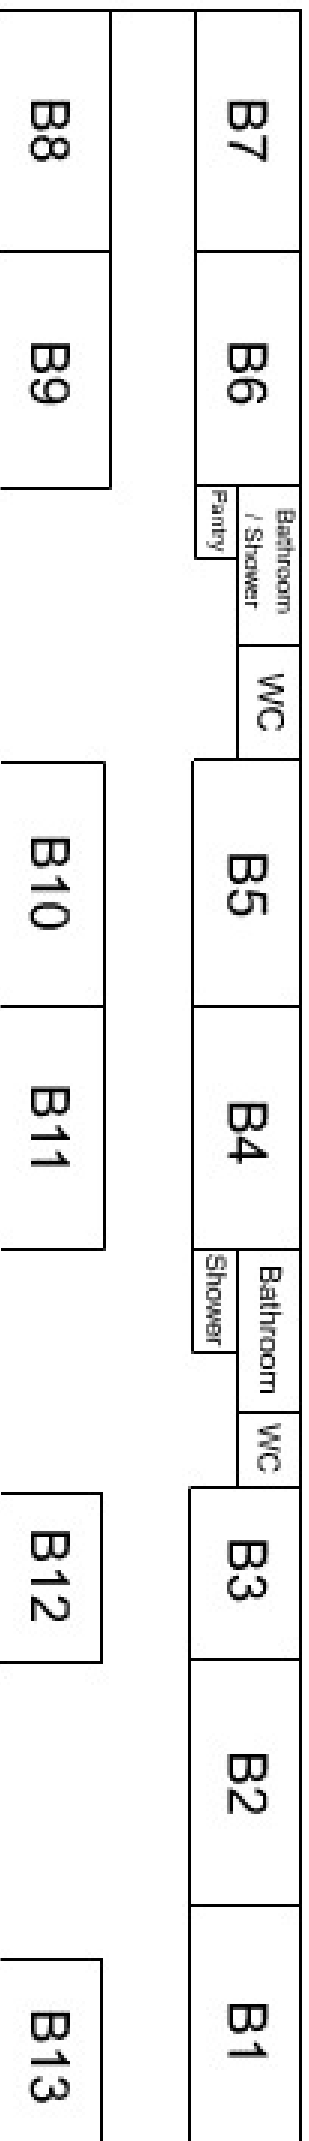

Ground Floor:

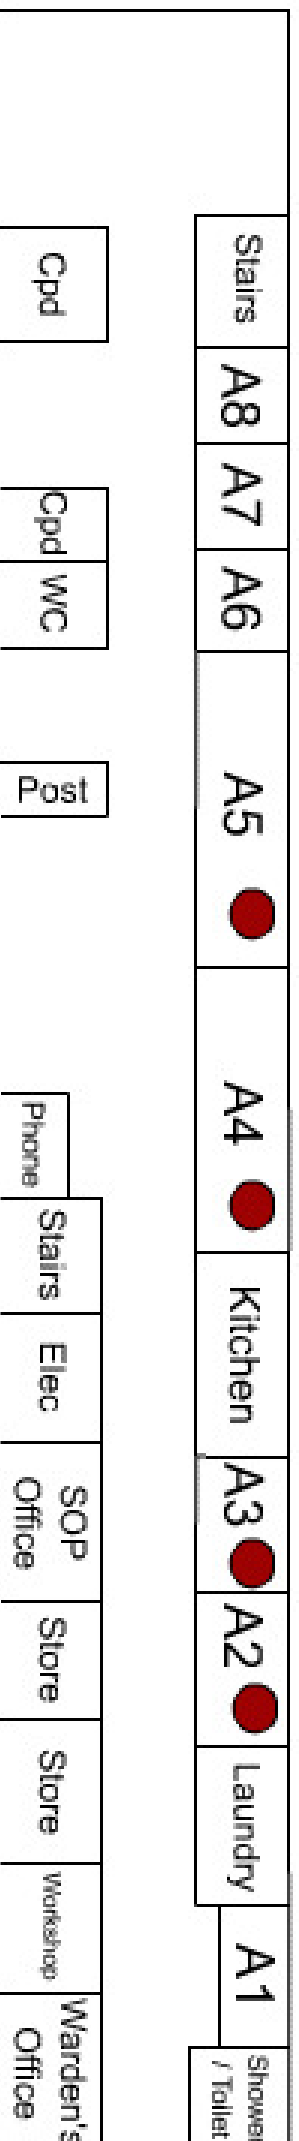

D13	Pantry	Bathroom / Toilet	Tank
-----	--------	-------------------	------

D14	D15	Storeroom
-----	-----	-----------

Third Floor:

D10	D9	Bathroom / Shower	WC	D4	D3	Bathroom Shower	WC	D2	Kitchen	D1
-----	----	-------------------	----	----	----	-----------------	----	----	---------	----

D11	D12	D5	D6	D7	Shower	WC	D8
-----	-----	----	----	----	--------	----	----

Second Floor:

C7	C6	Bathroom / Shower Pantry	Toilet	C5	C4	Bathroom Shower	Toilet	C3	C2	C1
----	----	--------------------------	--------	----	----	-----------------	--------	----	----	----

C8	C9	C10	C11	Kitchen	Cpd	WC	C12
----	----	-----	-----	---------	-----	----	-----