




17 NORHAM GARDENS

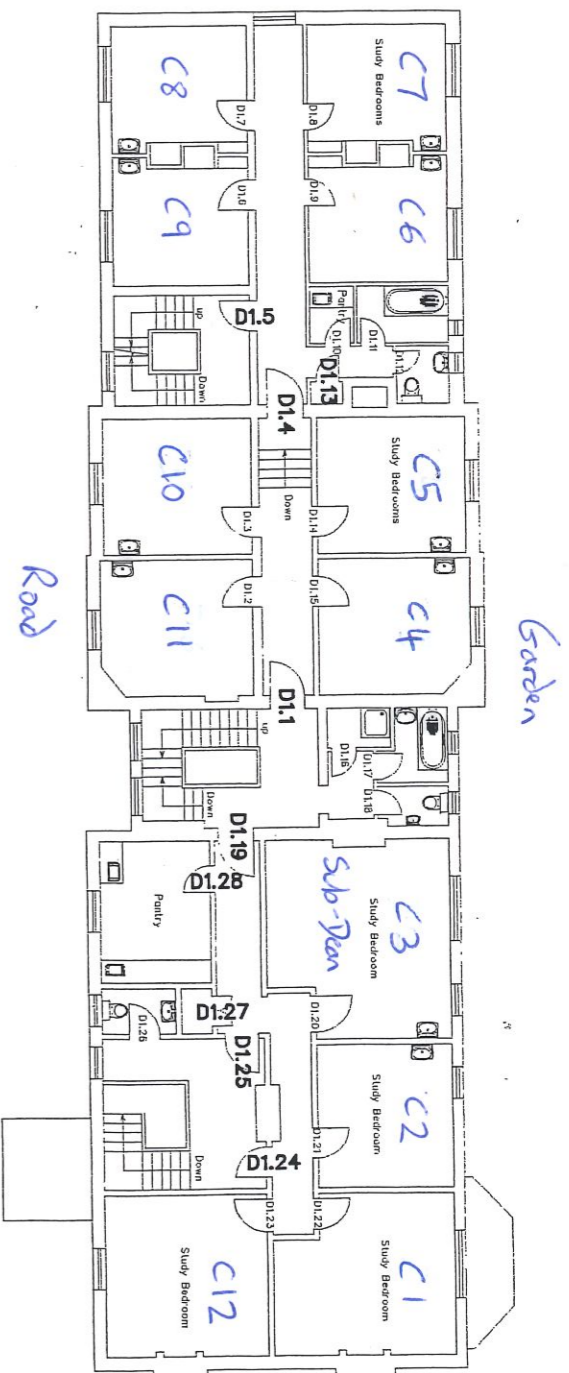


FIRST FLOOR

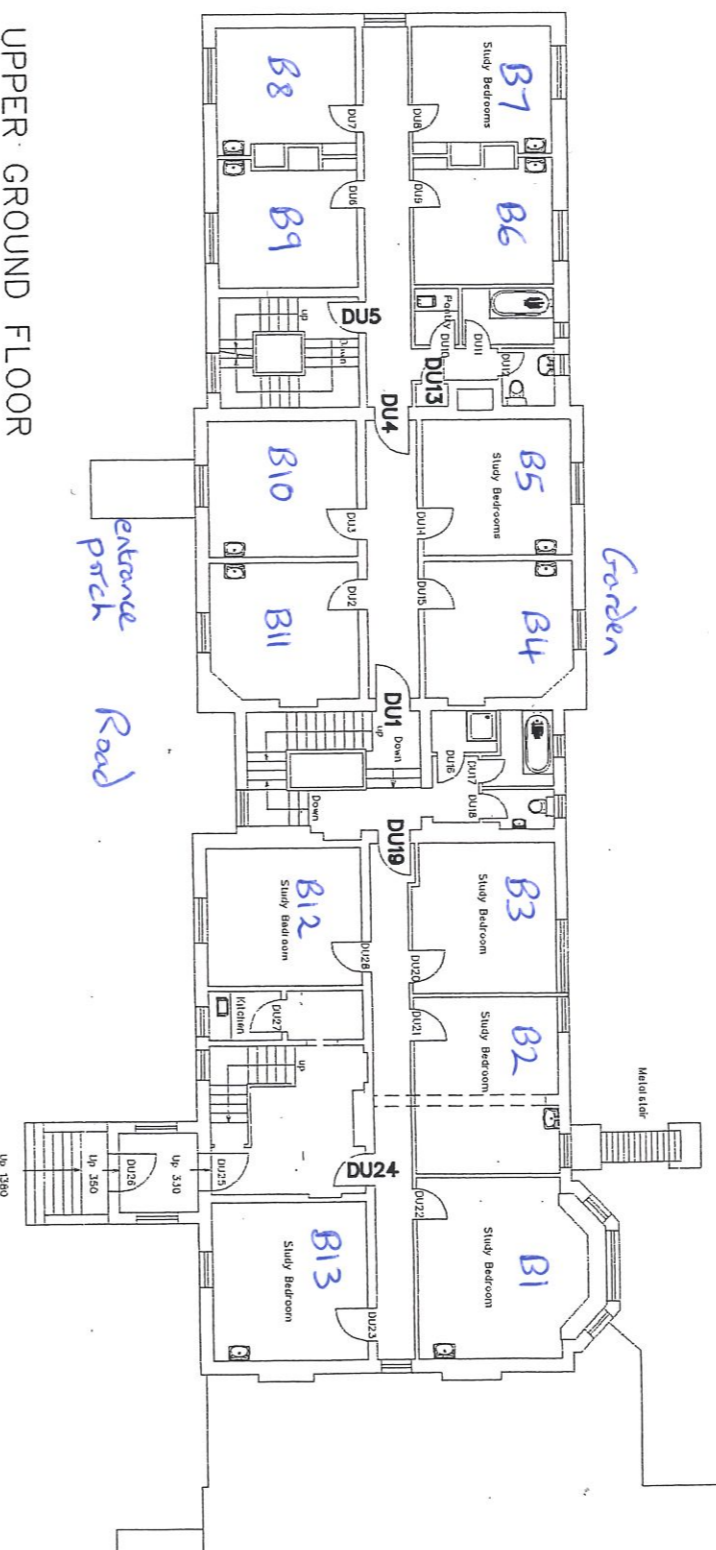


UPPER GROUND FLOOR

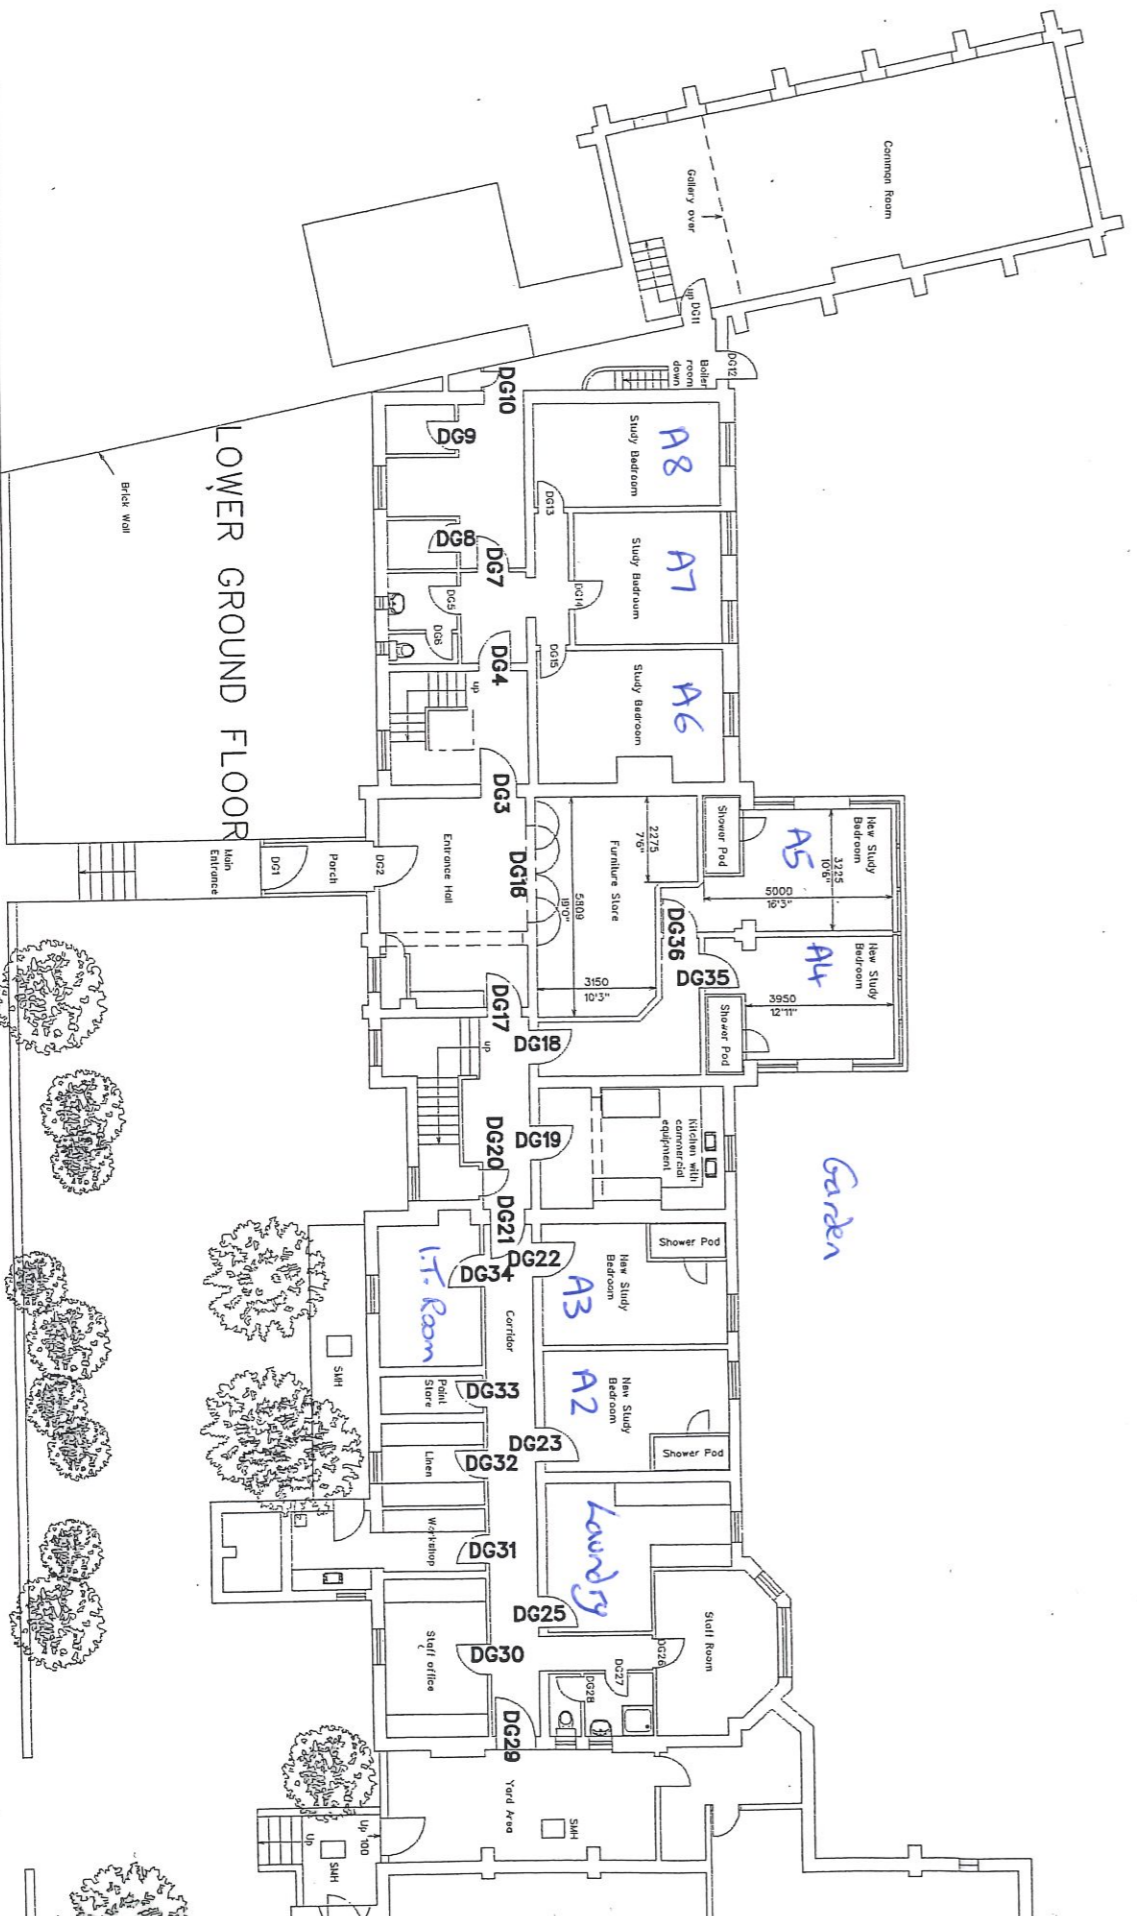


LOWER GROUND FLOOR

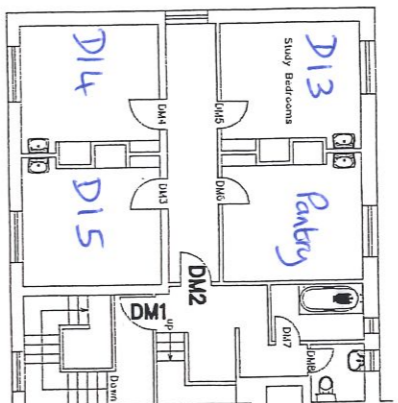

MEZZANINE FLOOR

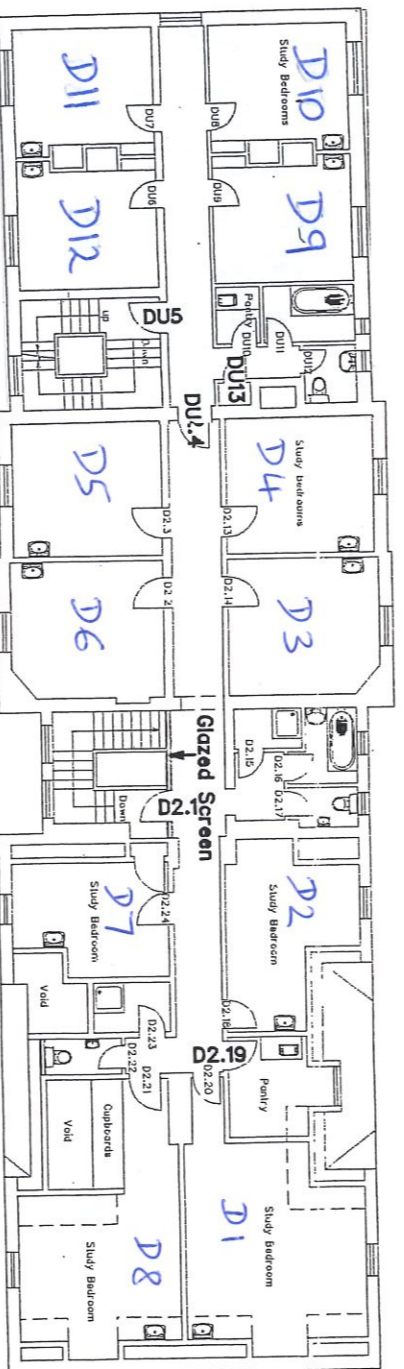

SECOND FLOOR

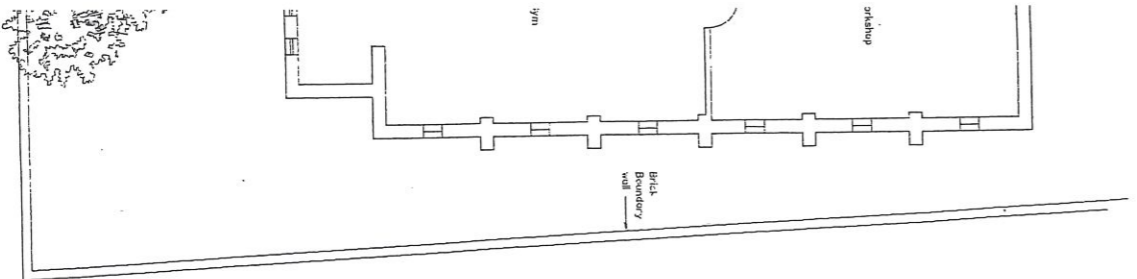

revision	description	date
Title Proposed Internal Alterations to 17 Norham Gardens, for St Edmund Hall		
Subject PLANS SHOWING DOORS TO BE UPGRADED		
Date	May 2003	Scale 1:200
Job No.	1902	Drwg. No. 24
MONTGOMERY ARCHITECTS		
37 St. Giles Oxford OX1 3LR Telephone 01865 512666 Fax. 01865 311382 e-mail. design@montgomery-architects.co.uk website. www.montgomery-architects.co.uk		