



GROUND FLOOR

Rev.	Description	Date	Svyr	Chkd
------	-------------	------	------	------



Glanville
 Cornerstone House
 62 Foxhall Road, Didcot
 Oxon, OX11 7AD
 Tel: (01235) 515550 Fax: (01235) 817799
 postbox@glanvillegroup.com www.glanvillegroup.com

Client :
ST EDMUNDS HALL

Project :
WILLIAM MILLER

Title :
**GA PLAN
 GROUND FLOOR**

Project Engineer : AF Scale : 1:150 @ A3
 Project Director : CE / JHJ Date : DEC 2016

Status :

Drawing No. 8161157/4300 Rev



FIRST FLOOR

Rev.	Description	Date	Svyr	Chkd
------	-------------	------	------	------



Glanville
 Cornerstone House
 62 Foxhall Road, Didcot
 Oxon, OX11 7AD
 Tel: (01235) 515550 Fax: (01235) 817799
 postbox@glanvillegroup.com www.glanvillegroup.com

Client :
ST EDMUNDS HALL


Project :
WILLIAM MILLER

Title :
**GA PLAN
 FIRST FLOOR**

Project Engineer : AF Scale : ~1:150 @ A3
 Project Director : CE / JHJ Date : DEC 2016

Status :

Drawing No. 8161157/4301 Rev

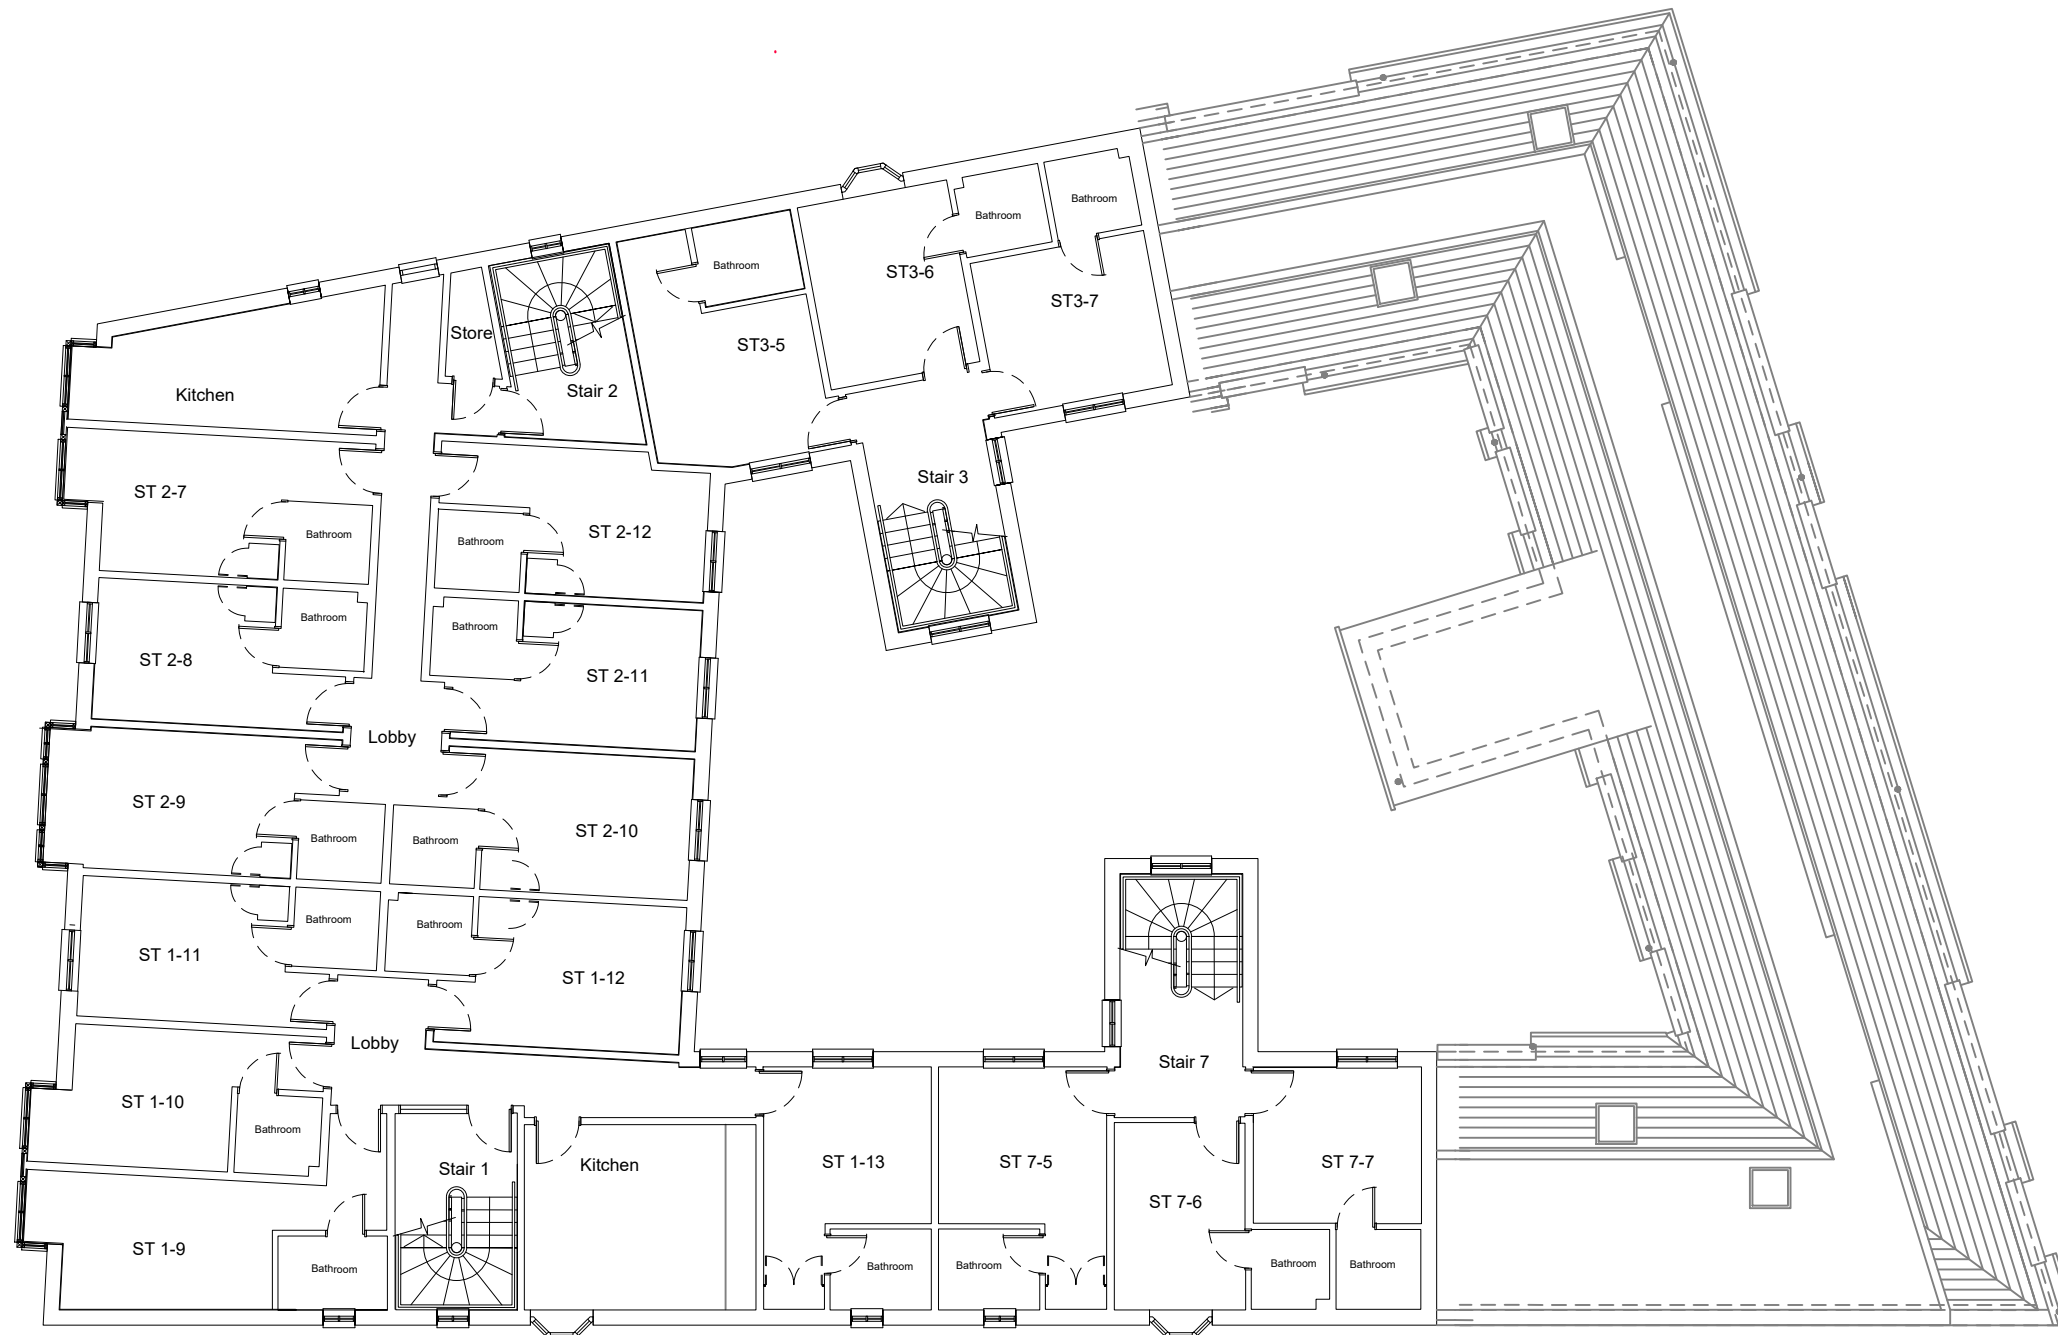

SECOND FLOOR

Rev.	Description	Date	Svyr	Chkd
------	-------------	------	------	------



Glanville
 Cornerstone House
 62 Foxhall Road, Didcot
 Oxon, OX11 7AD
 Tel: (01235) 515550 Fax: (01235) 817799
 postbox@glanvillegroup.com www.glanvillegroup.com

Client :
ST EDMUNDS HALL


Project :
WILLIAM MILLER

Title :
**GA PLAN
 SECOND FLOOR**

Project Engineer : AF Scale : ~1:150 @ A3
 Project Director : CE / JHJ Date : DEC 2016

Status :

Drawing No. 8161157/4302 Rev

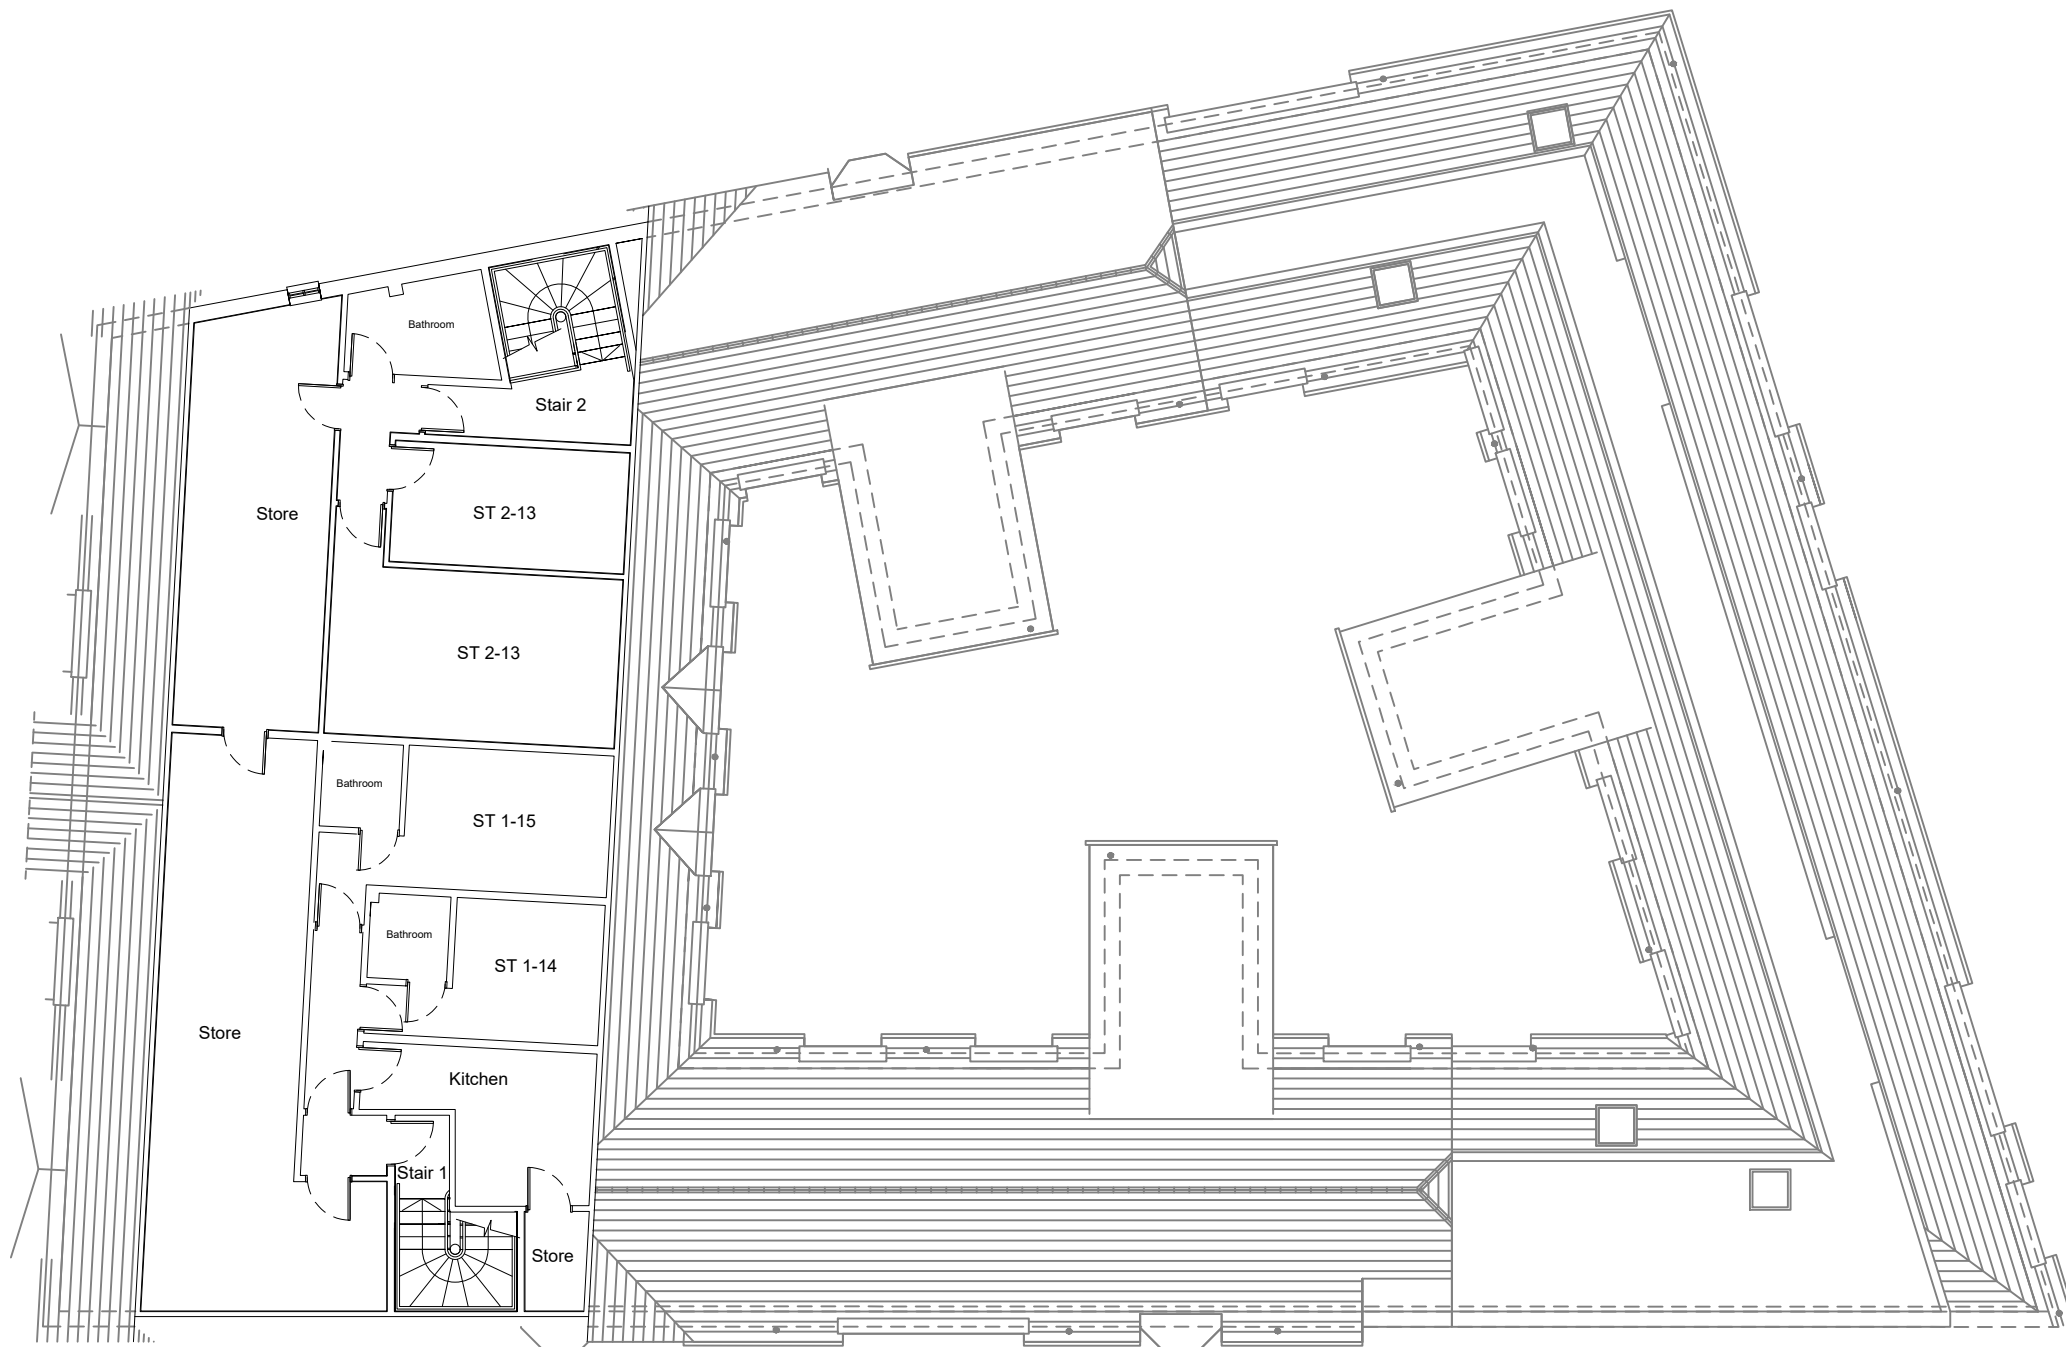

THIRD FLOOR

Rev.	Description	Date	Svyr	Chkd
------	-------------	------	------	------



Glanville
 Cornerstone House
 62 Foxhall Road, Didcot
 Oxon, OX11 7AD
 Tel: (01235) 515550 Fax: (01235) 817799
 postbox@glanvillegroup.com www.glanvillegroup.com

Client :
ST EDMUNDS HALL

Project :
WILLIAM MILLER

Title :
**GA PLAN
 THIRD FLOOR**

Project Engineer : AF Scale : ~1:150 @ A3
 Project Director : CE / JHJ Date : DEC 2016

Status :

Drawing No. 8161157/4303 Rev